


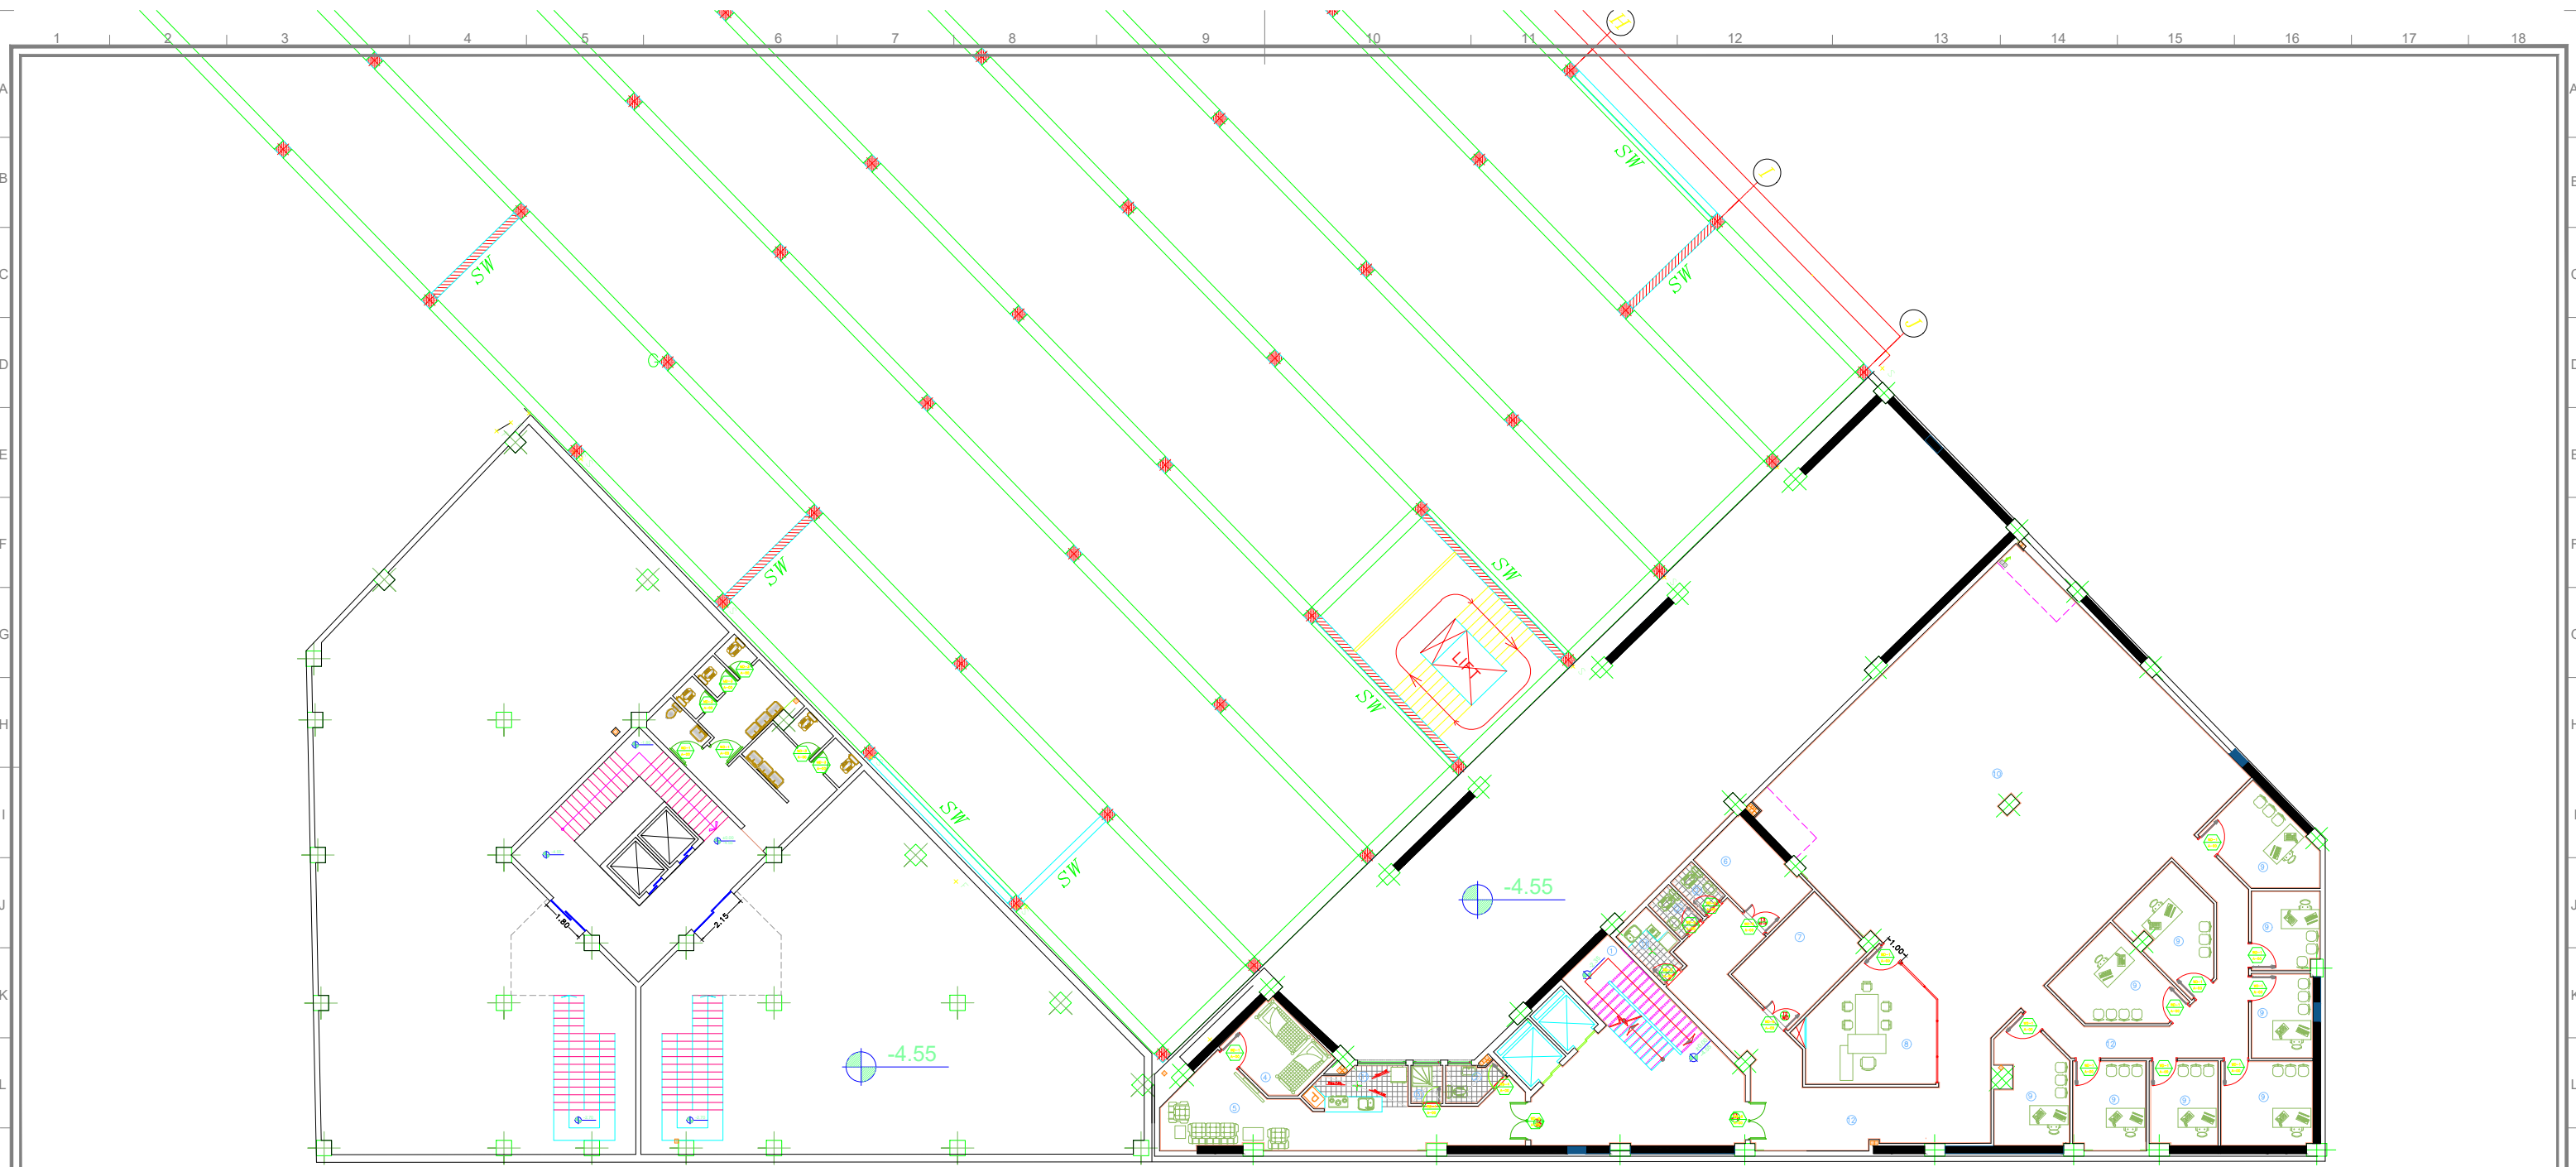

پلان طبقه زیرزمین ۲

مقیاس ۱:۵۰

شماره نقشه ۱۳۹۹ خرداد ماه تاریخ DATE		مقیاس مقاس	مدیر طراحی MANAGER طراح DESIGN BY ترسیم DRAWN BY تأسیسات CHECKED BY تصویب APPROVED BY	عنوان نقشه PLAN SUB رشته معماری STUDY شماره پرونده FILE NUMBER	راهنما ۱پاکس پله ۲سرویس بهداشتی ۳حمام ۴اتاق خواب ۵فضا نشین ۶اتاق سرو ۷نماز خانه ۸مدیریت ۹دفتر اداری ۱۰اتاق سرو ۱۱آبدارخانه ۱۲راهروما ۱۳ ۱۴ ۱۵ ۱۶ ۱۷ ۱۸ ۱۹ ۲۰ ۲۱ ۲۲ ۲۳ ۲۴ ۲۵ ۲۶ ۲۷ ۲۸												کارفرما CLIENT شهرداری رفسنجان	مشاور Consultant دفتر طراحی معاونت فنی و عمرانی شهرداری رفسنجان	عنوان پروژه PROJECT SUB ساختمان تجاری خیابان حافظ								

